



SCHEDULE OF OPENING												
S.NO.	TYPE	SIZE	SILL LVL.	LINTEL LVL.	BASE	G.F.	F.F.	S.F.	T.F.	FOURTH	TERR.TOTAL	REMARK
1	D7	900X2100	-	2.10M	-	-	-	-	-	04	04	ALU. PANEL DOOR (SINGLE SHUTTER)
2	W5	1500X1500	BEAM BOTTOM	-	-	-	-	-	-	-	18	ALU. SLIDING WINDOW
3	V8	600X600	BEAM BOTTOM	-	-	-	-	-	-	02	02	ALU. LOUVERED VENTILATOR


REFERENCE DRAWINGS :	
1. PLAN LAYOUT BASEMENT-GROUND	A1-TD-530-309-RO
2. PLAN LAYOUT INTERMEDIATE	A1-TD-530-310-RO
3. PLAN LAYOUT FIRST-SECOND	A1-TD-530-311-RO
4. PLAN LAYOUT THIRD-FOURTH	A1-TD-530-312-RO
5. SECTIONS-1	A1-TD-530-314-R2
6. ELEVATIONS-1	A1-TD-530-315-R1
7. ELEVATIONS-2	A1-TD-530-316-R1
8. LIFT VENDOR DRAWING	HLC-3161/3162D

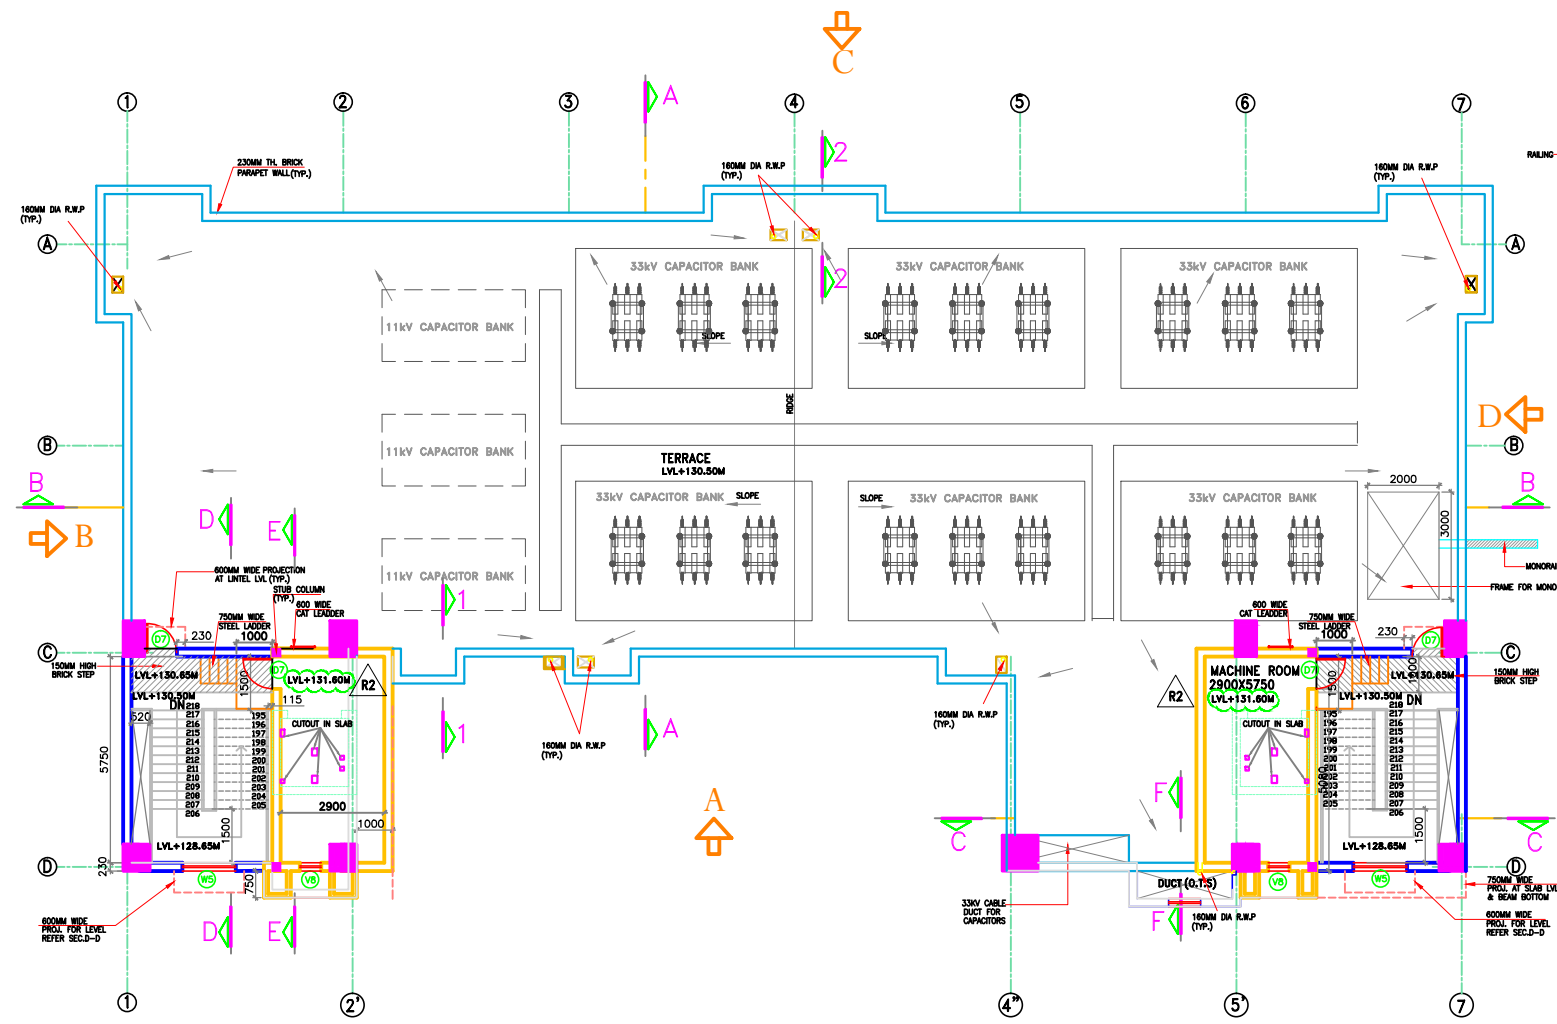


TERRACE FLOOR PLAN (T.O.C 130.50M LVL)

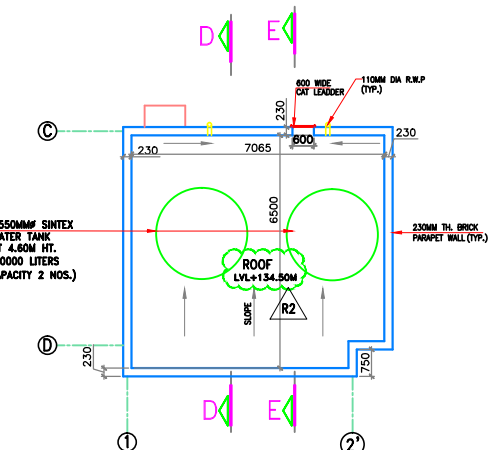

ROOF FLOOR PLAN FOR STAIR CASE & MACHINE ROOM

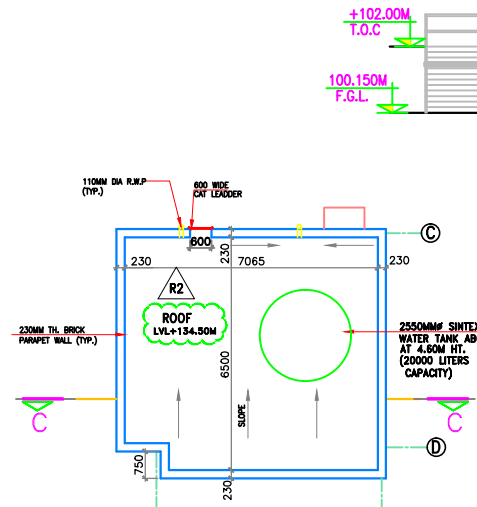

ROOF FLOOR PLAN FOR STAIR CASE & MACHINE ROOM

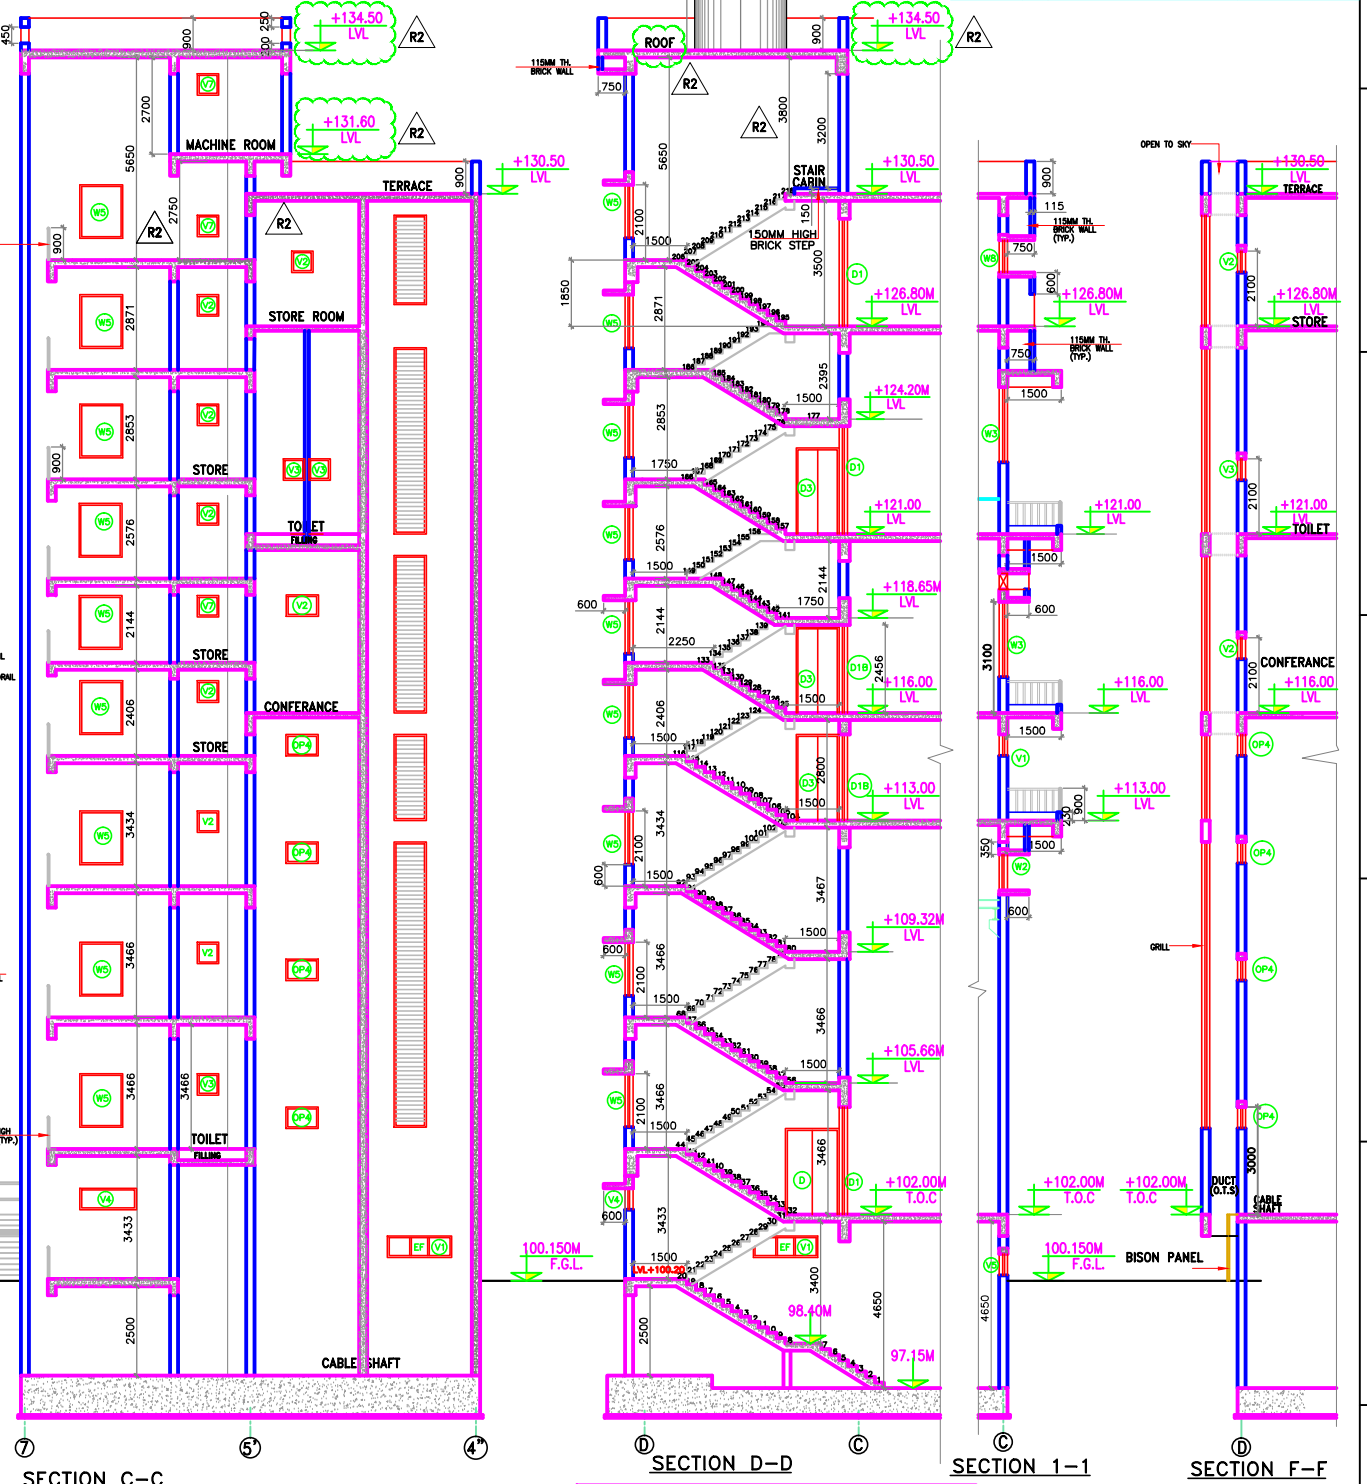

SECTION C-C

SECTION D-D

SECTION 1-1

SECTION F-F

NOTES:-  
 ROAD = 100.150  
 FGL = 100.150  
 HFL = 101.50  
 FFL = 102.00

NOTES:-  
 1. DO NOT SCALE THE DRAWING. REFER TO WRITTEN DIMENSIONS ONLY.  
 2. ALL MEASUREMENTS MUST BE CHECKED AND VERIFIED AT SITE. ANY DISCREPANCY FOUND, TO BE NOTIFIED TO THE ARCHITECT BEFORE EXECUTION.  
 3. ALL DIMENSIONS ARE IN MM. & ALL LEVELS ARE IN METERS UNLESS OTHERWISE SPECIFIED.

REV.	DATE	REVISION	BY	CHECKED
R2	02.12.11	REVISED AS PER LIFT VENDOR DRAWING	NIMESH	ULKA
R1	27.08.11	SCHEDULE OF OPENING ADDED	ULKA	ULKA
RO	28.06.11	ISSUED FOR CONSTRUCTION	ULKA	ULKA

Contract No. : MSE/235/6819  
 CLIENT : **RELIANCE Infrastructure**  
 Anil Dhirubhai Ambani Group

PREPARED BY:  
**SHAH & TALATI CONSULTING ENGINEERS**  
 9, KIRTI TOWERS, TILAK ROAD BARODA 390 001  
 PHONE : 2427726 / 2427729  
 FAX : (0265) 2420537  
 E-MAIL : design@shahntalati.com

S & T DRG. NO. - 0930/GISB/A04  
 REV. NO. - R2  
 Prepared: ULKA  
 Without Sep. PL.:   
 Derived by: Nihil 28/06/2011  
 Checked: DP  
 Supersedes:   
 Approved: NAV  
 Supersedes by:   
**ABB ABB LIMITED**

Customer Drawing no: A1-TD-530-313  
**220KV BORIVALI SUB STATION GIS BUILDING**  
 TERRACE FLOOR PLAN & SECTIONS  
 3UIN090207E1008  
 Scale 1:100  
 T.Sh. 1  
 Sheets 1