


ANNEXURE-6 (PLAN)

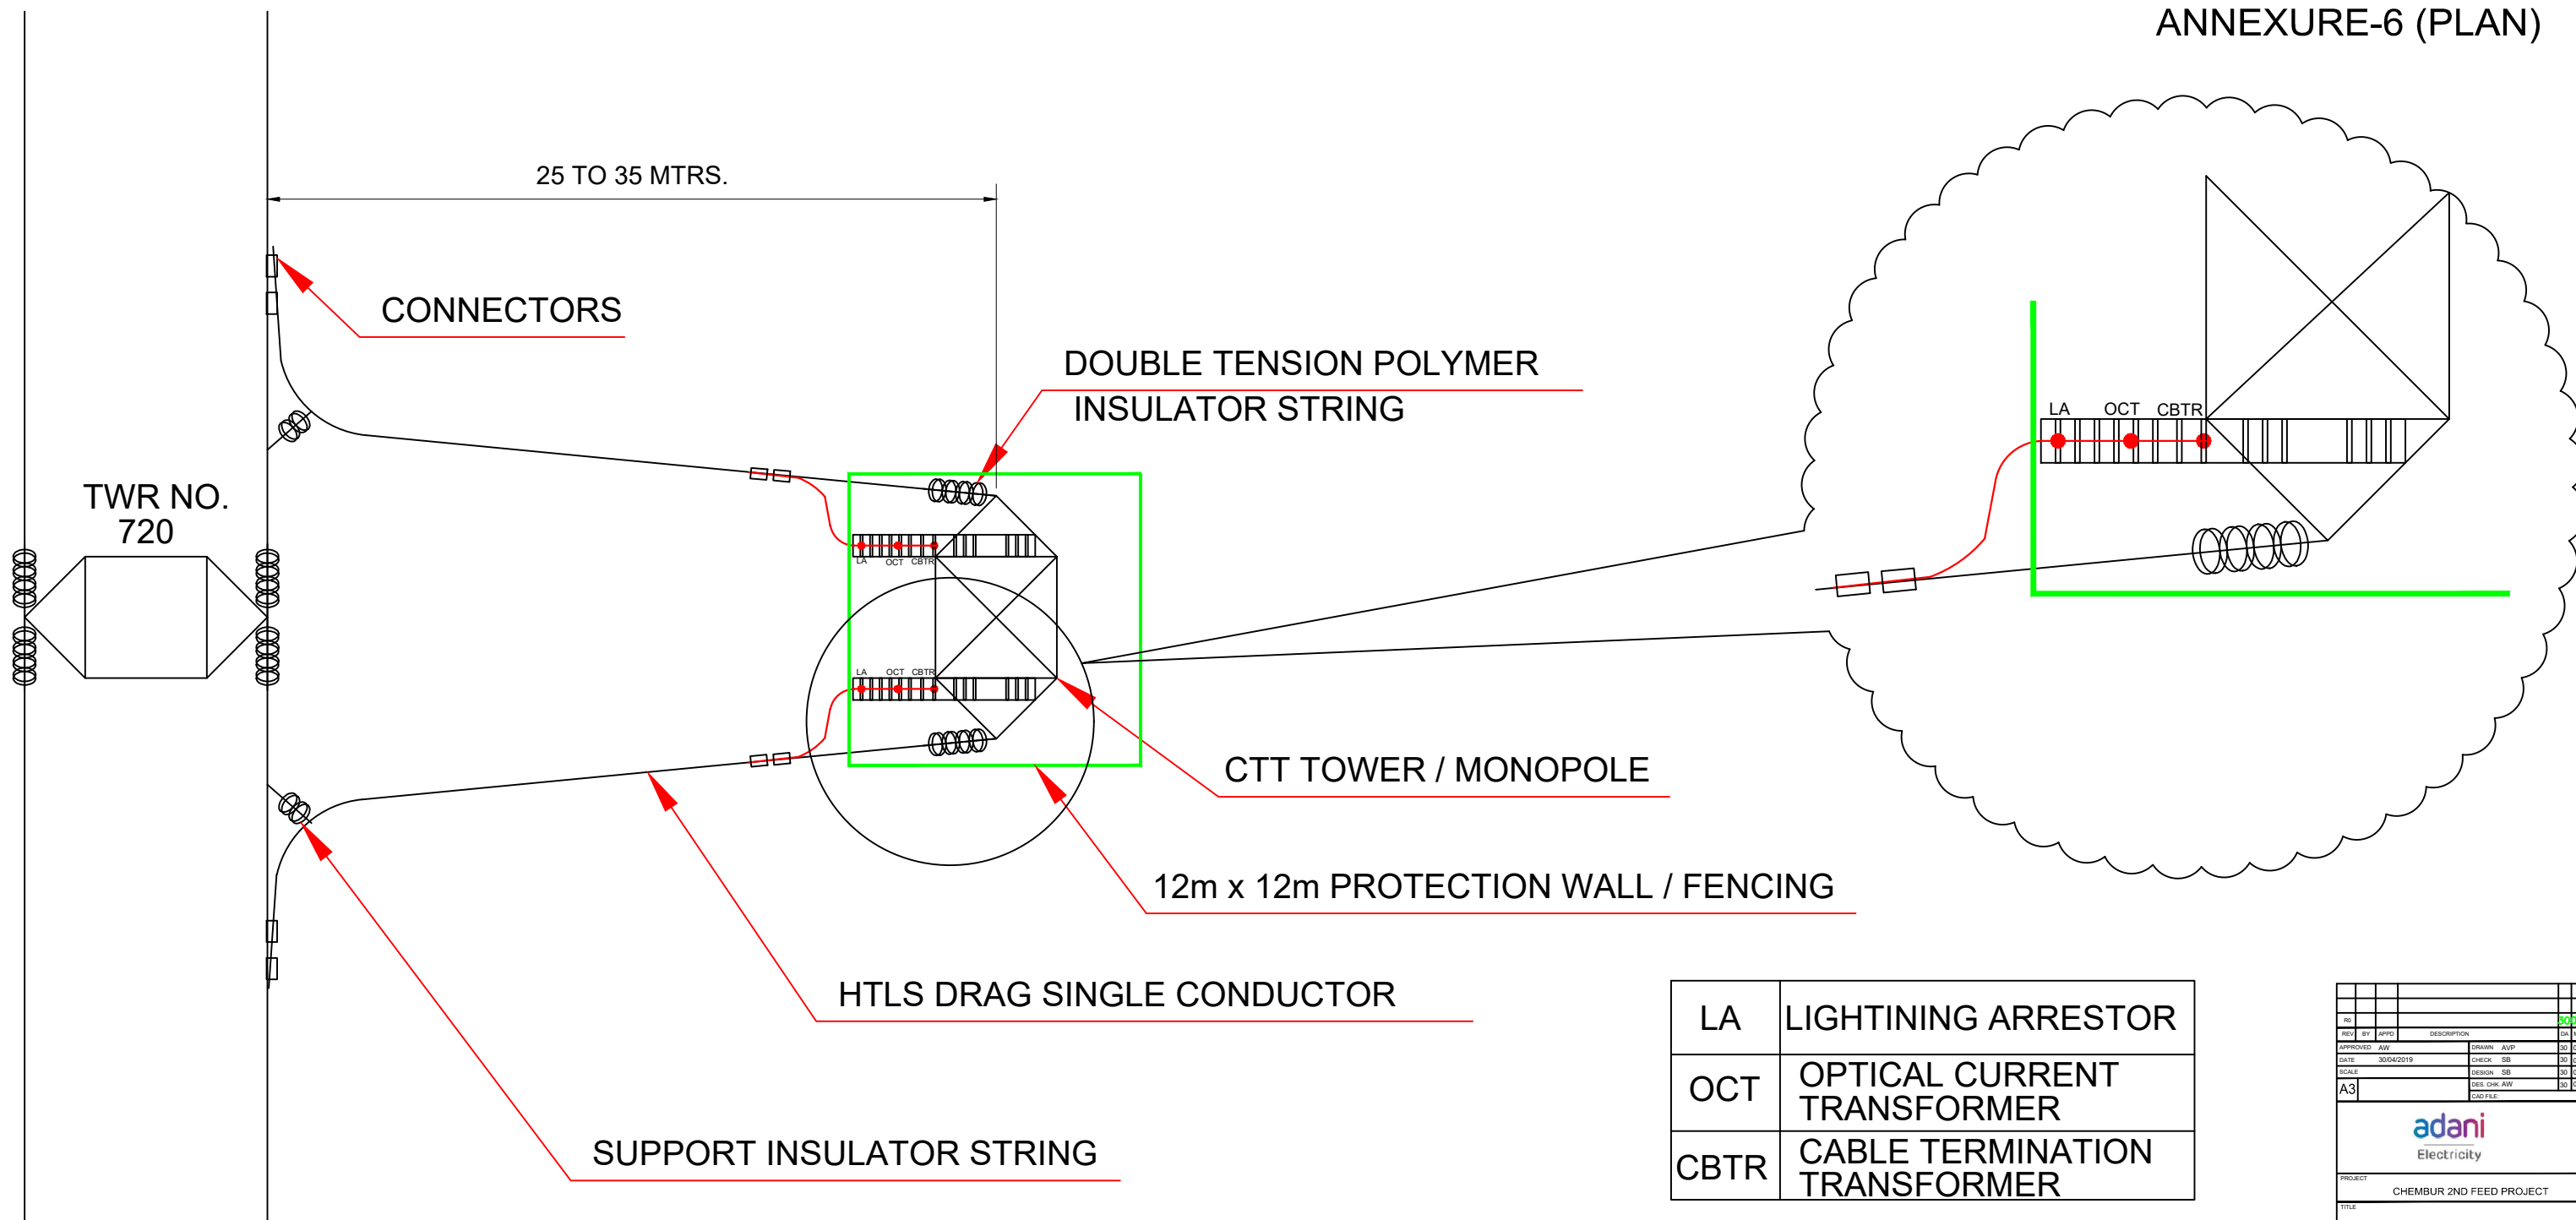

LA	LIGHTNING ARRESTOR
OCT	OPTICAL CURRENT TRANSFORMER
CBTR	CABLE TERMINATION TRANSFORMER

CONCEPT DRAWING NOT TO SCALE

NO.					
REV. BY	APPC	DESCRIPTION			30/04/19
APPROVED	AW	DRAWN	ALP		30/04/19
DATE	30/04/2019	CHECK	SB		30/04/19
SCALE		DESIGN	SB		30/04/19
		DES. CHK	AW		30/04/19
		CAD FILE			
PROJECT: CHEMBUR 2ND FEED PROJECT					
TITLE: PLAN DRAWING CTT (LILO TOWER)					
DWG.				REV/	R0