


SECTION A-A
SCALE:-1:100

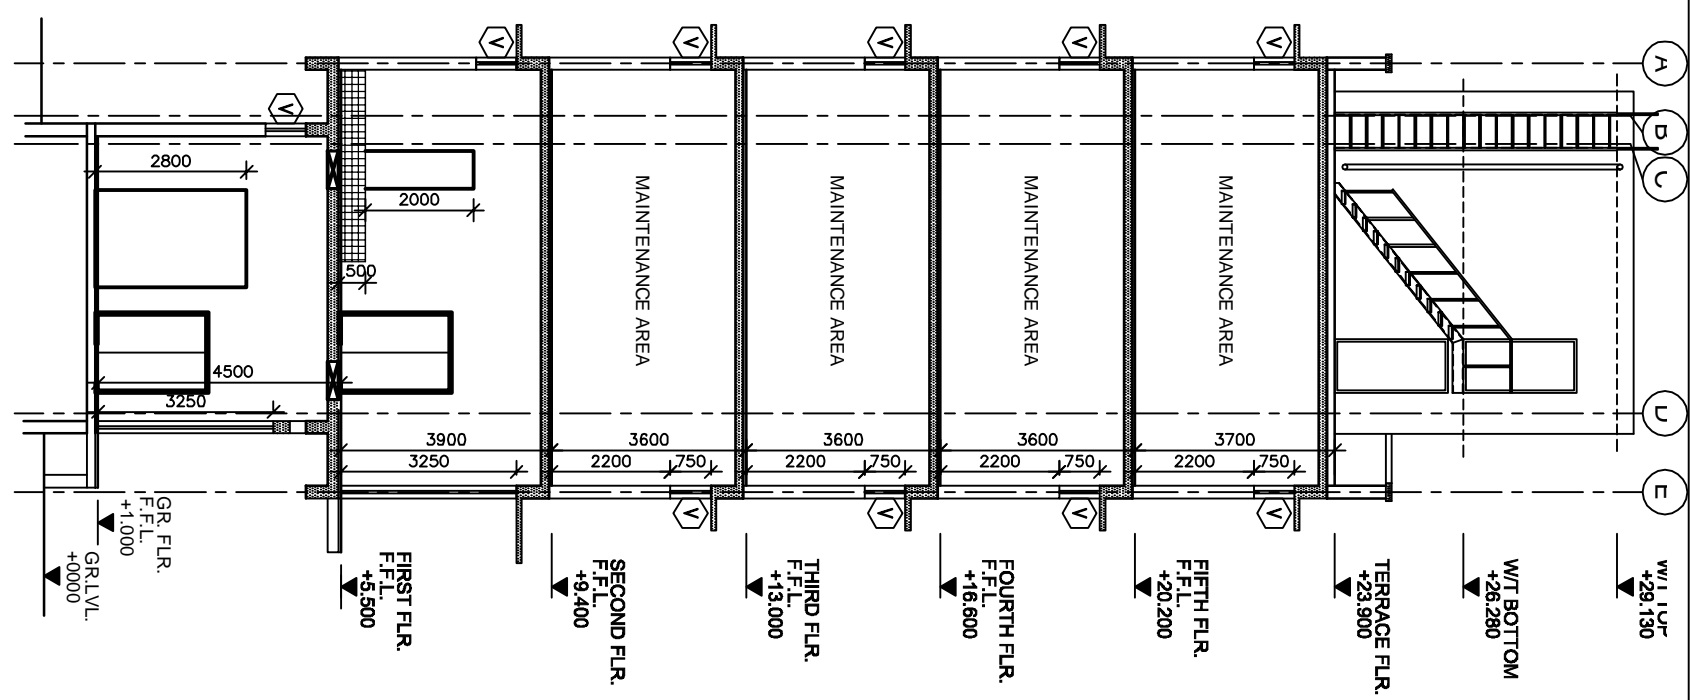

SECTION B-B
SCALE:-1:100

GENERAL NOTES :

- 1) ALL DIMENSIONS ARE IN MILLIMETER & ALL LEVELS ARE IN METER UNLESS NOTED OTHERWISE.
- 2) DIMENSIONS SHALL NOT BE SCALED OFF FROM THE DRAWING.
- 3) THIS DRAWING SHALL BE READ ALONG WITH THE RELEVANT ARCHITECTURAL, STRUCTURAL & SERVICES DRAWINGS.
- 4) IN CASE OF ANY DISCREPANCY IN THE RELEVANT DRAWINGS, INSTRUCTIONS SHALL BE OBTAINED FROM THE ARCHITECT/STRUCTURAL ENGINEER BEFORE EXECUTION.
- 5) DETAILS SHOWN IN THE DRAWING ARE SUBJECT TO REVISION AT THE STAGE OF EXECUTION.

		CLIENT : M/S RELIANCE INFRASTRUCTURE LTD.	
		PROJECT : PROPOSED CONSTRUCTION OF RECEIVING STATION AT CTS NO.877 OF VILLAGE DAHISAR(W), TAL. BORIVALI,MUMBAI	
JOB NO. RIL/105TR/90		CONSULTING ENGINEER : SATISH PATANKAR & ASSOC. MULUND (E), MUMBAI-400081	
FLOOR LAYOUTS AT VARIOUS LEVELS, SECTIONS ELEVATIONS & DOOR/WINDOW SCHEDULE			
DRAWING NO. AR-01	DATE 15/09/2017	DRAWN BY K S	SHEET 3 OF 5
SCALE 1:100	CHECKED BY SSP	SATISH PATANKAR (M.TECH.)	