


Terrace
SCALE :- 1:100

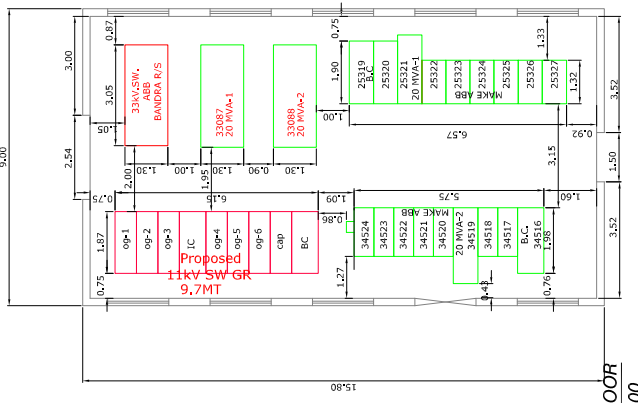

GROUND FLOOR
SCALE :- 1:100

adani
Electricity

DATE: 11-12-2018
SCALE: 1:100
DRAWN BY: BAR
CHECKED BY: PAPP/NSP/VMS
APPROVED BY: SPS
CES HEAD

TITLE: PROPOSED 20MVA-3 AT BHAYANDAR (WEST) REC-STN.

BLOCK PLAN
SCALE :- 1:100

P:\P\CS\SS\KEEP\KULEBHYANDAR WEST\MULTIPLE DRAWING\PROPOSED LOCATION ACB, DCB & BATTERY AT BHAYANDAR WEST PROP 20MVA-3 & ACCESSOR AT BHAYANDAR WEST REC STN\11-12-2018.DWG