


GROUND FLOOR PLAN (T.O.C 102.00LVL)

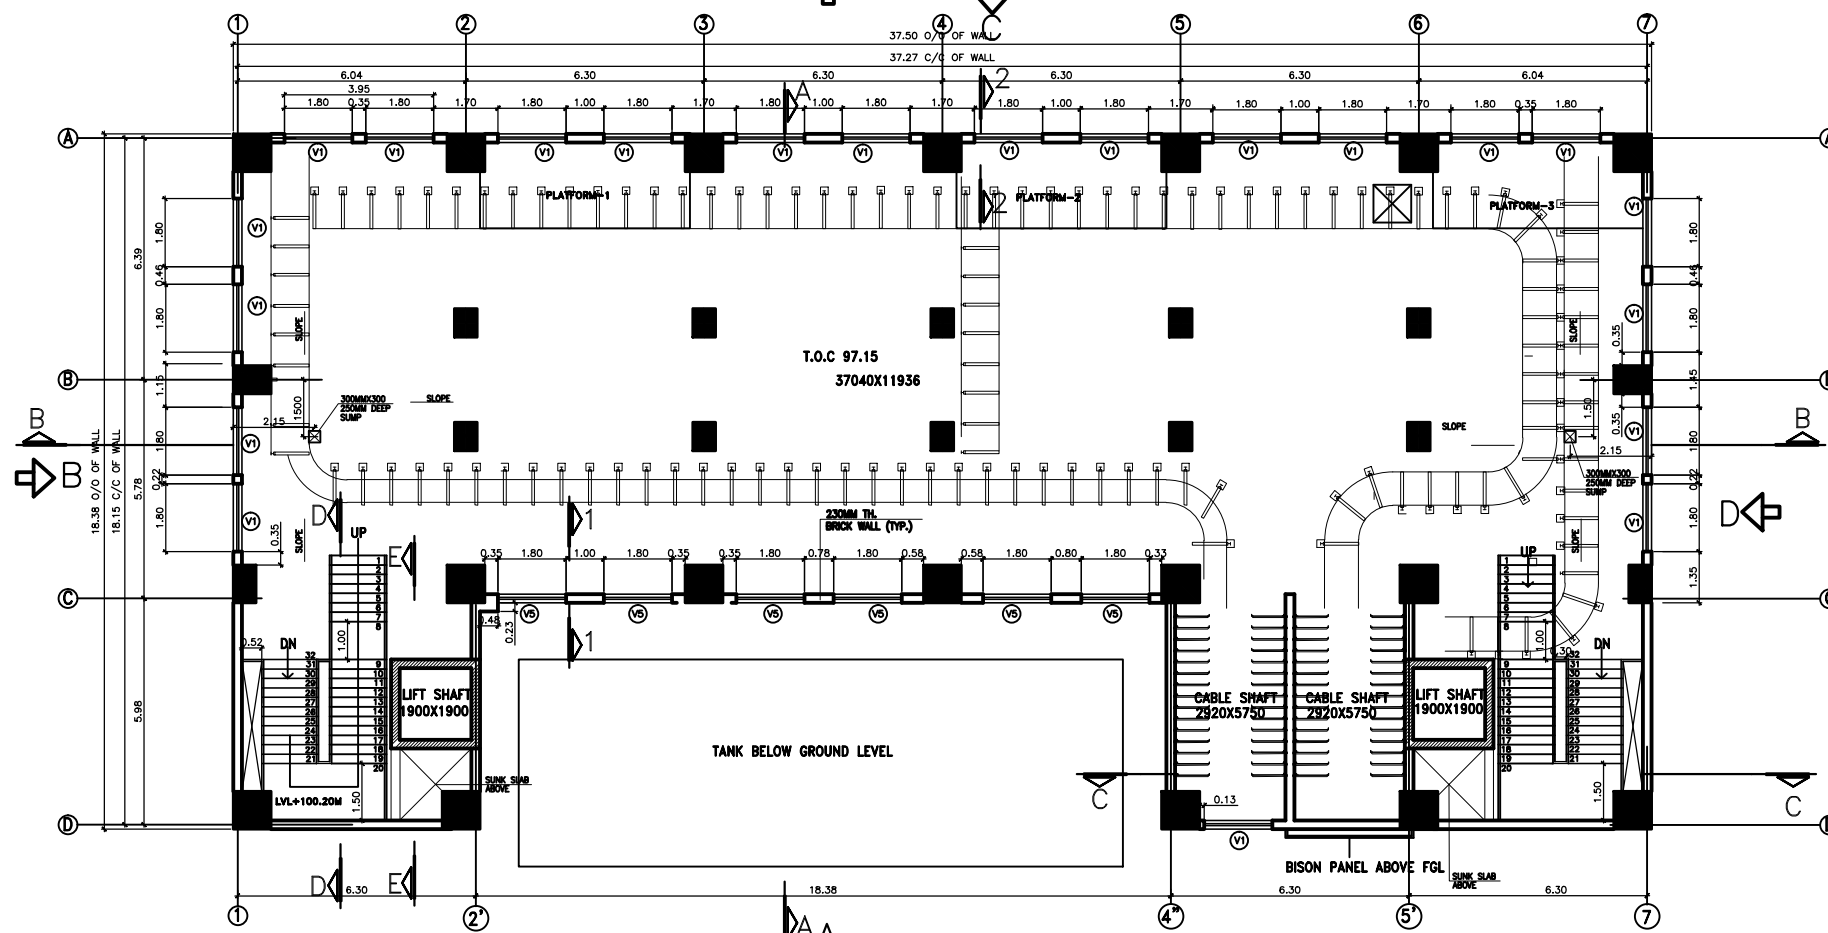

BASEMENT FLOOR PLAN (T.O.C 97.15 TO 97.7)