



400mm WIDTH, 3mm THICK RAIN
SHADE OF POLY CARBONATE BLACK
COLOR SHEET

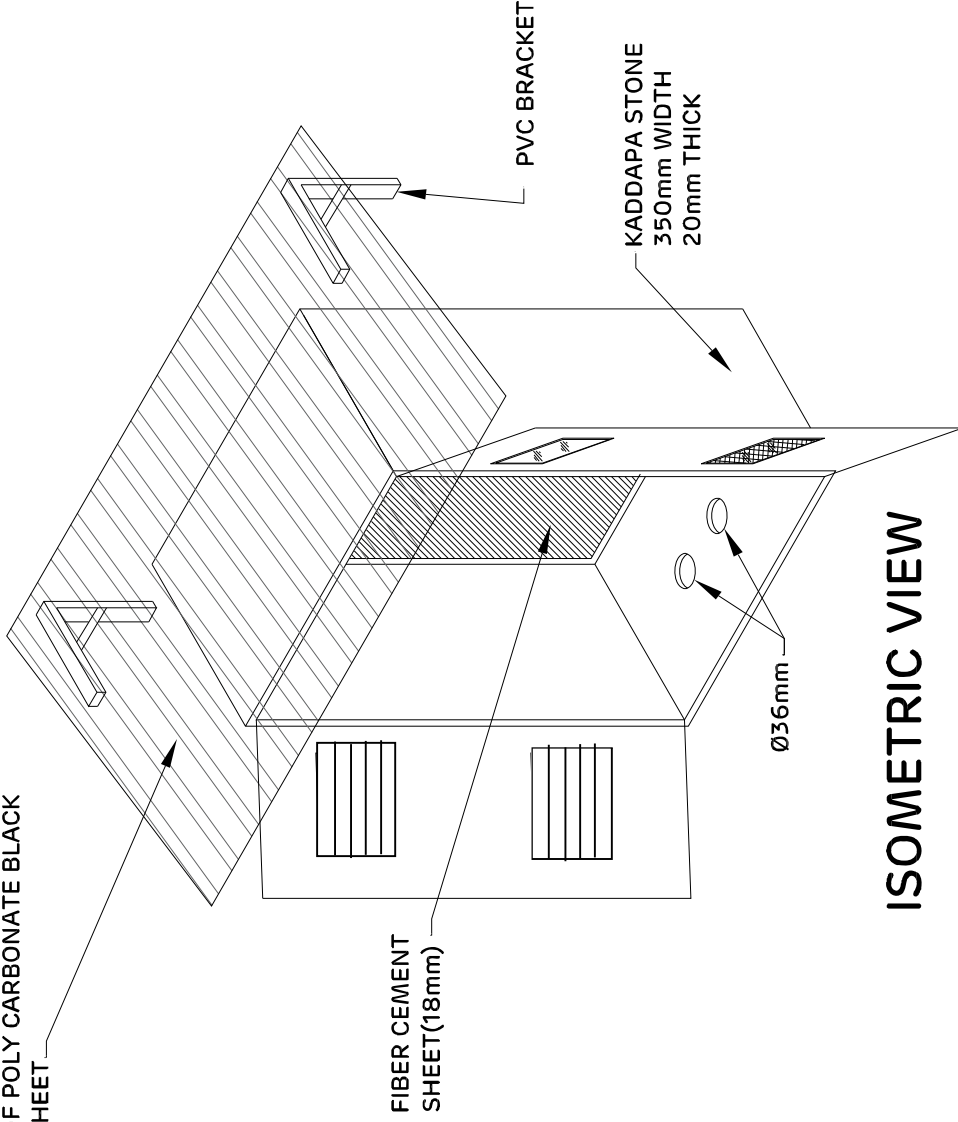

ISOMETRIC VIEW

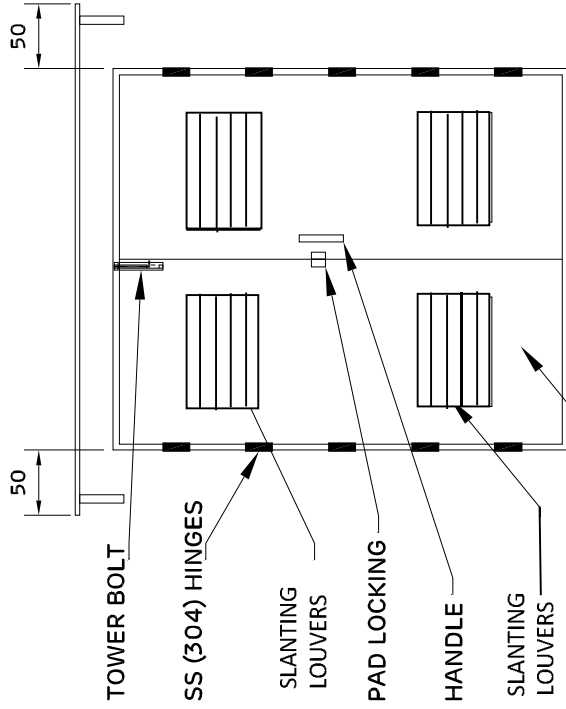

DOOR MATERIAL :
PVC/ FRP in Aluminium frame.
PVC/ FRP material Thickness: 3mm
Aluminium Frame thickness : 2mm

FRONT VIEW

DRAWING No. :	DATE : 30-04-2021
AEML-CES-BJR-2021-MISC-178	SCALE : NTS
TITLE :	DRAWN BY : BJR
KADDAPA METER CABIN	CHECKED BY : KG
	CIVIL CHECKED BY :
	APPROVED BY :
PATH : D:\BHAVESH\GANESH\KADDAPA METER CABIN.DWG	